


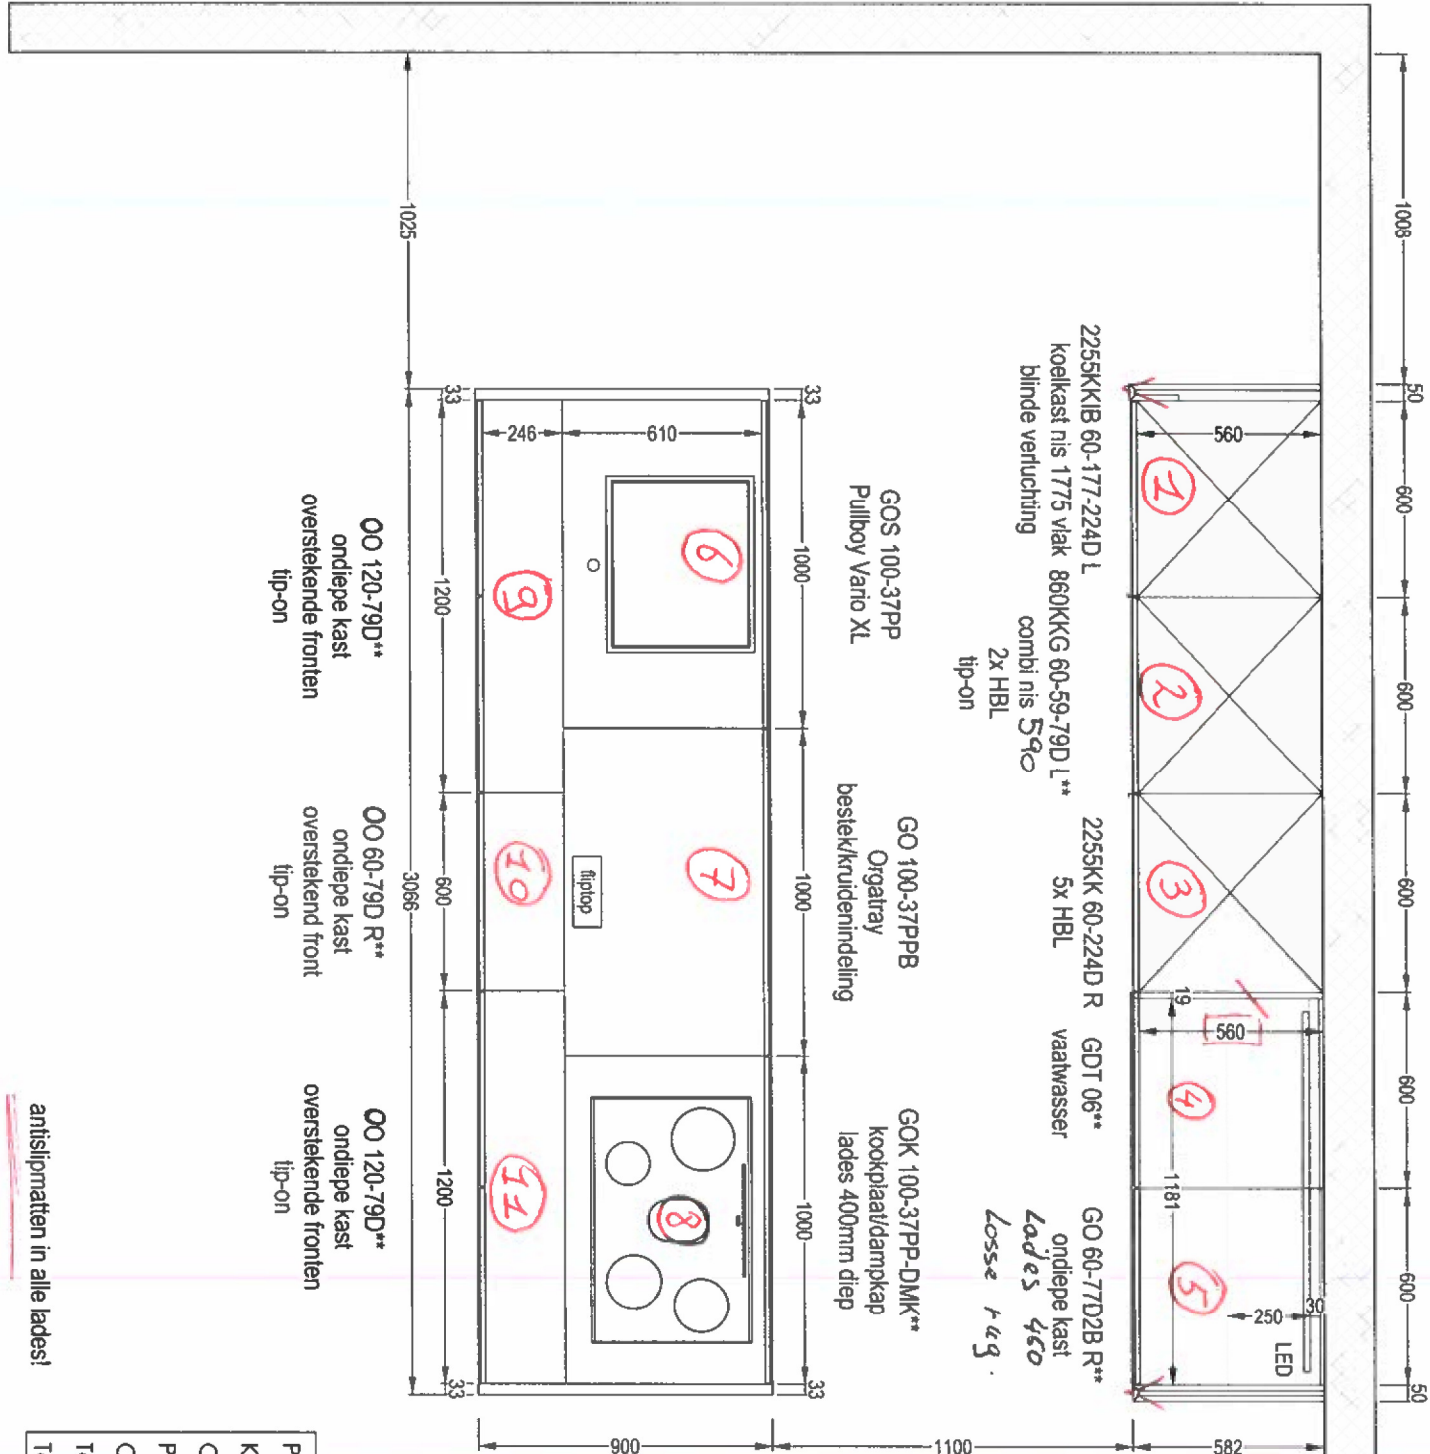

antislipmatten in alle lades!

- (12) Plafond 2x.
- (13) Plafond 5x
- (14) Lucht 2x
- (15) Vw 2
- (16) Vw 4
- (17) Lucht overde
- (18) Lucht 1x.
- (19) OST 3x
- (20) Lucht 2x
- (21) Lucht 2x

Clf=1mm	Peter
	HR-122.

KW 25

Plafondhoogte	: 2552
Kolomkasthoogte	: 2395
Onderkasthoogte	: 800
Plinthoogte	: 100
Oversteek tablet	: minimaal
Tabletdikte	: 33
Tablethoogte	: 933